
nLIGHT AIR: CLASSROOM - AIR ENABLED FIXTURES

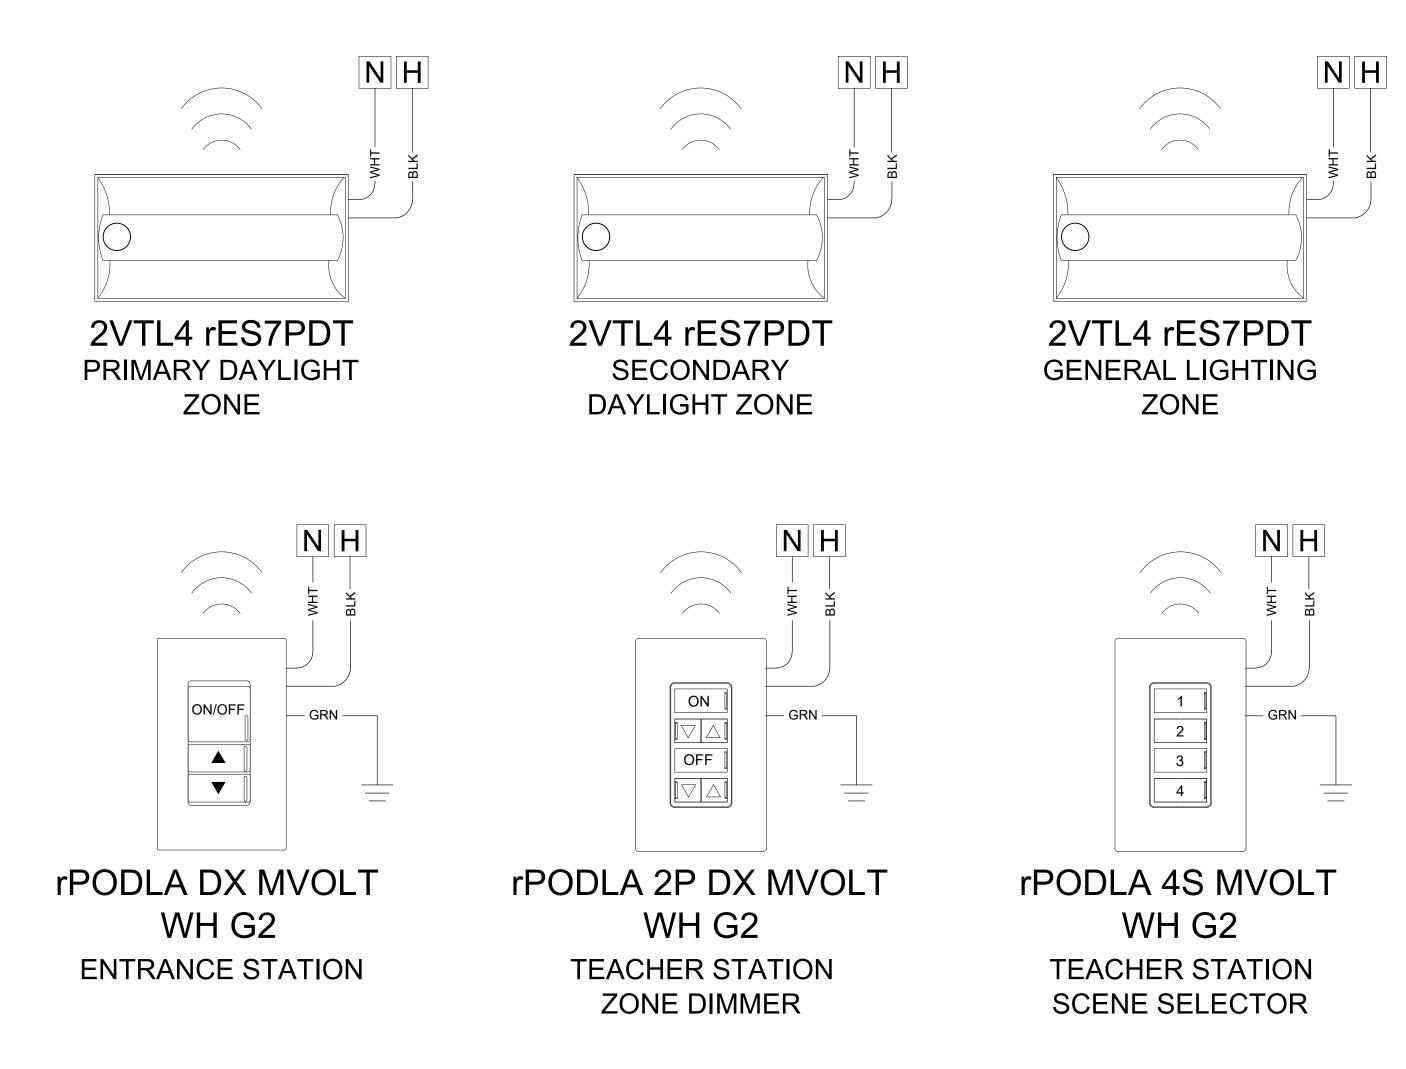



SCENE SELECTOR		
SCENES	LIGHTING LEVELS	
1	100%	
2	A/V MODE	
3	25%	
4	OFF	

SEE SDLA BASIS OF DESIGN TO COMPLY WITH TITLE 24 SECTION 120.8(c)

BILL OF MATERIAL		
QTY	PRODUCT #	DESCRIPTION
TBD	2VLT4 xxL ADPT EZ1 LPxxx NLTAIR2 RES7PDT	INTEGRAL FIXTURE EMBEDDED COMBO STANDARD RANGE 360° SENSOR WITH DAYLIGHTING, DUAL TECHNOLOGY (PDT); WIRELESS COMMUNICATION
TBD	SL4L LOP xFT FLP xx xxCRI xxK xxLMF WW MIN1 xxx xxx/xxx NLTAIR2	RECESSED LINEAR WITH EMBEDDED POWERPACK; WALL WASH DISTRIBUTION; WIRELESS COMMUNICATION
1	rPODLA DX MVOLT WH G2	1 CHANNEL ON/OFF TOGGLE WITH DIMMING, LINE POWERED; WIRELESS COMMUNICATION
1	rPODLA 4S MVOLT WH G2	4 PRESET SCENE SELECTOR, LINE POWERED; WIRELESS COMMUNICATION
1	rPODLA 2P DX MVOLT WH G2	2 CHANNEL ON/OFF TOGGLE WITH DIMMING, LINE POWERED; WIRELESS COMMUNICATION



SEE FLOORPLANS FOR QUANTITY OF FIXTURES AND nLIGHT COMPONENTS REQUIRED.

FOR nLIGHT DESIGN ASSISTANCE OR A COMPLETE BOM ON PROJECT - CONTACT SDLA @ CONTROLS@SDLTG.COM OR (858)505-1055