


# nLIGHT: CLASSROOM - nLIGHT ENABLED FIXTURES

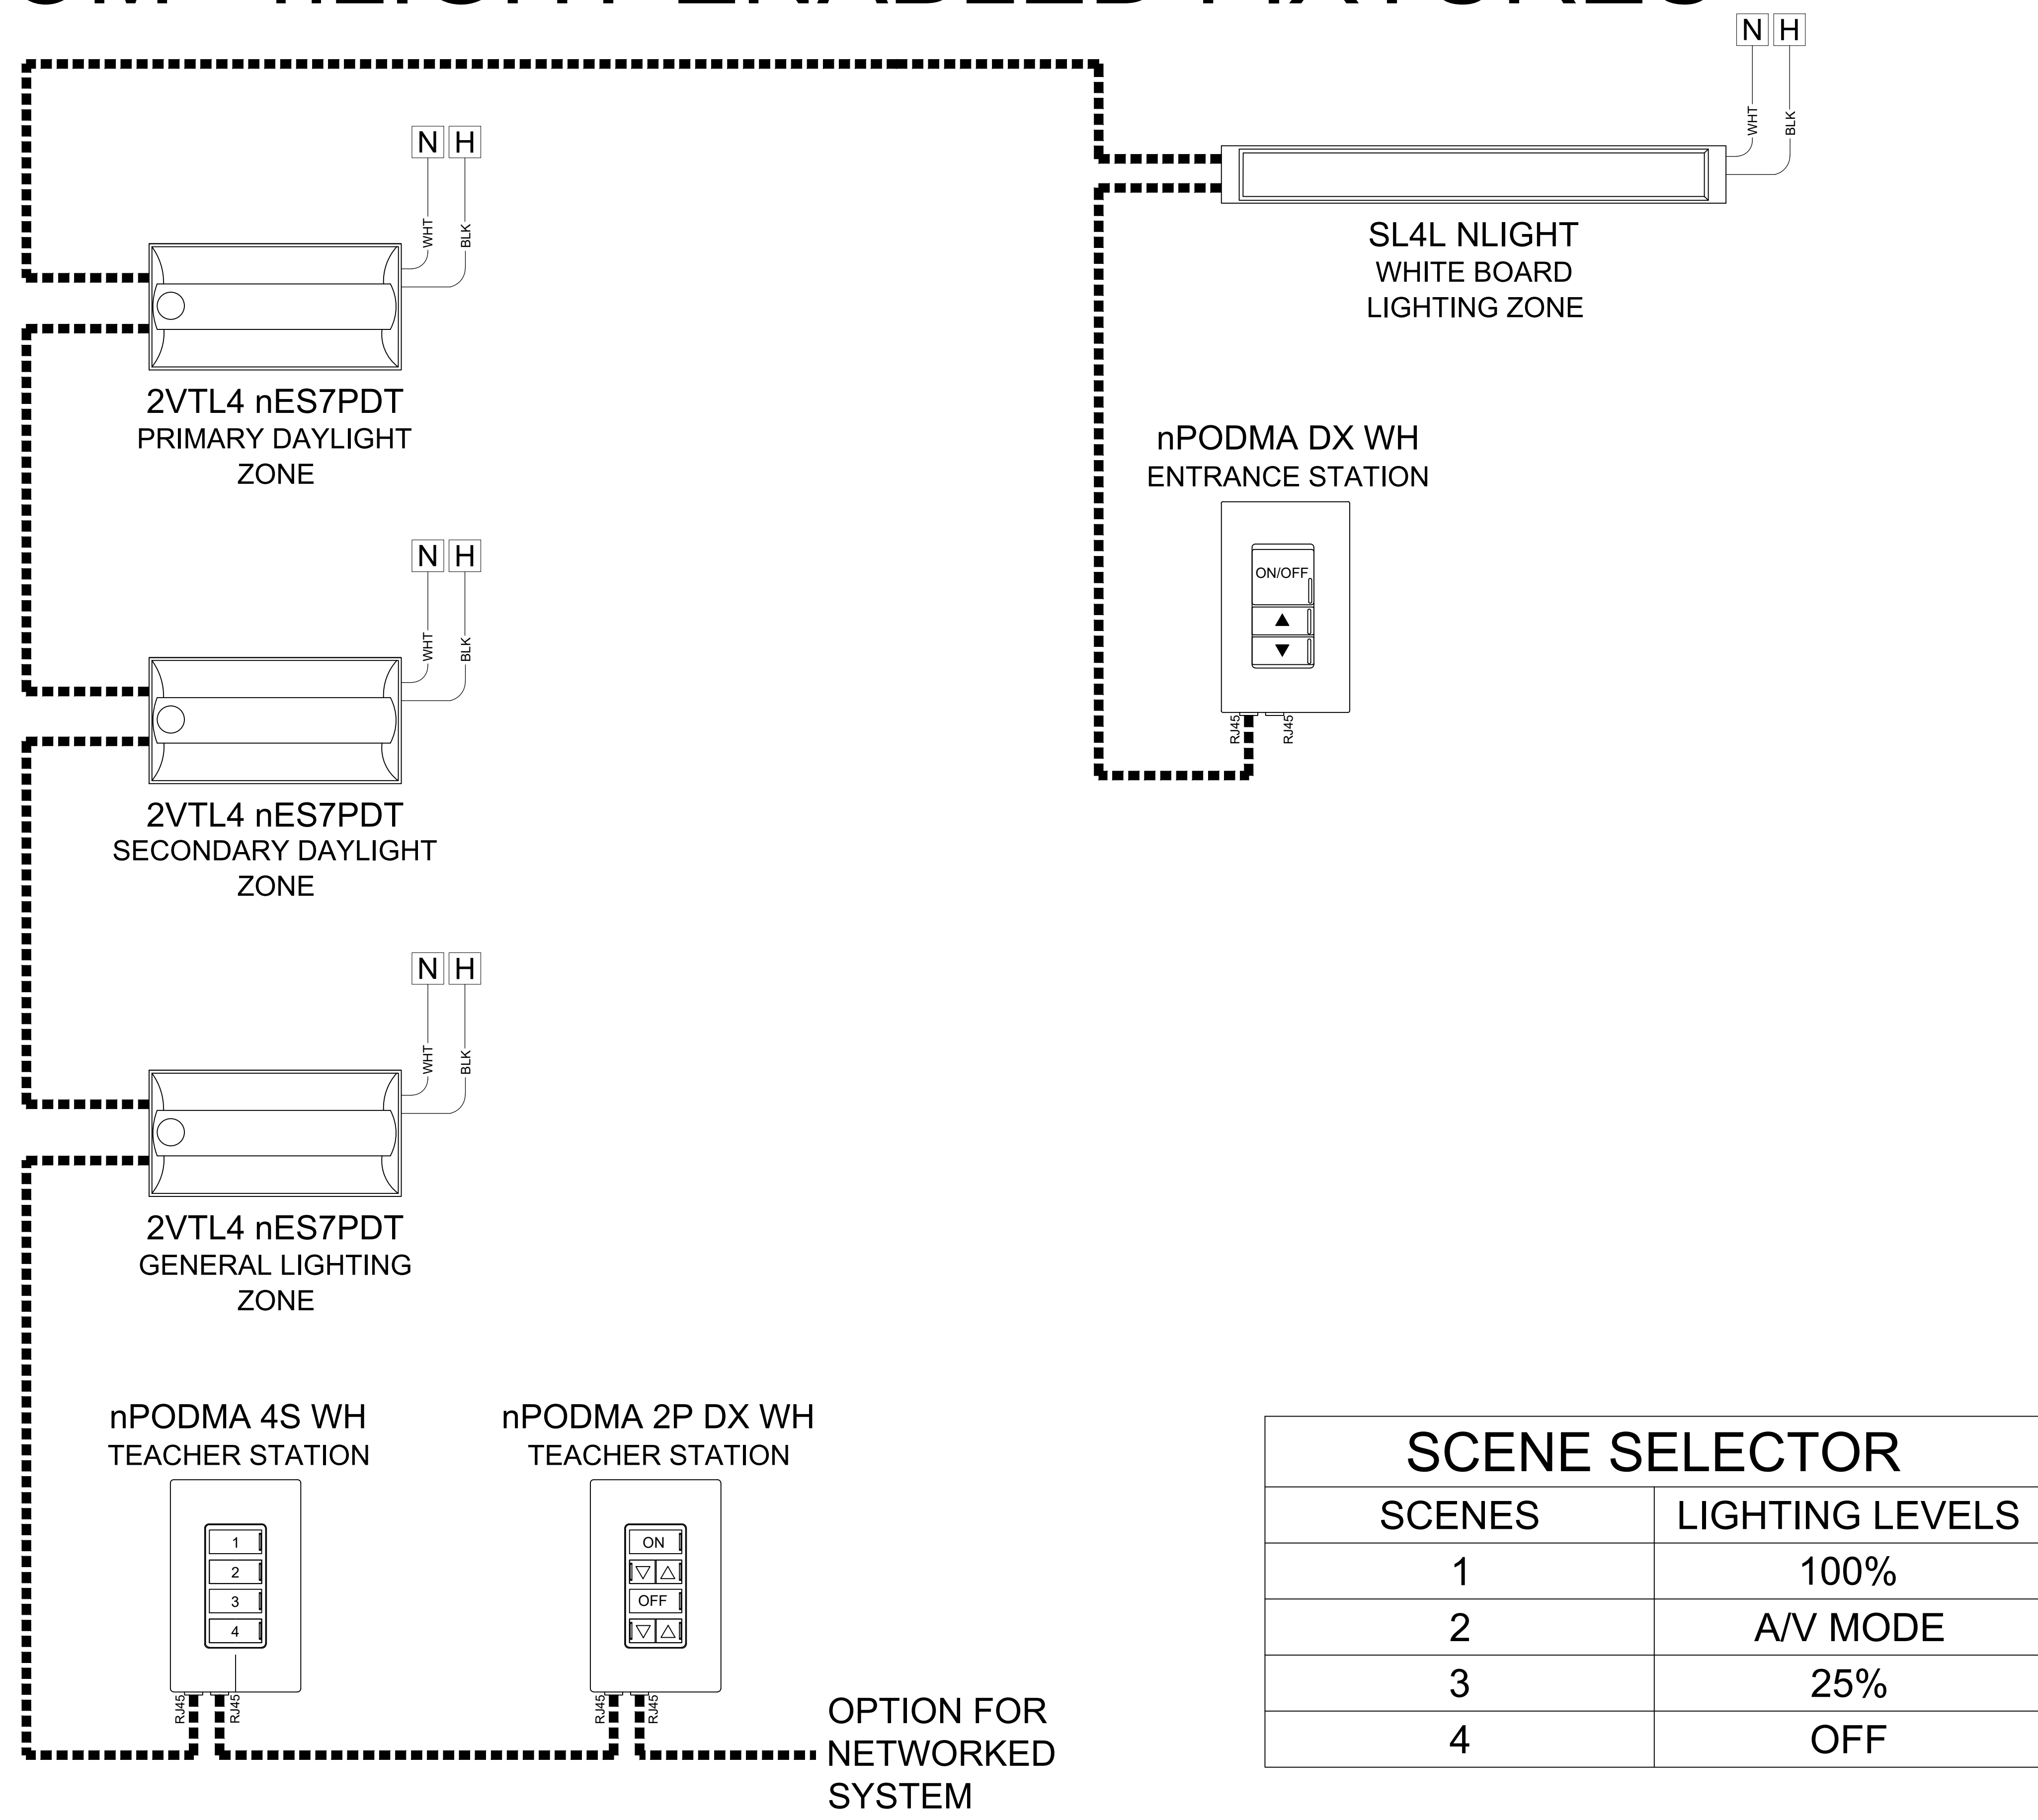

SEE SDLA BASIS OF DESIGN TO COMPLY WITH TITLE 24 SECTION 120.8(c)

BILL OF MATERIAL		
QTY	PRODUCT #	DESCRIPTION
TBD	2VTL4 xxL ADPT EZ1 LPxxx N100 NES7PDT	INTEGRAL FIXTURE EMBEDDED COMBO STANDARD RANGE 360° SENSOR WITH DAYLIGHTING, DUAL TECHNOLOGY (PDT)
TBD	SL4L LOP xFT xLP xx xxCRI xxK xxLMF MIN1 xxx xxx/xxx nLIGHT	RECESSED LINEAR WITH EMBEDDED POWERPACK
1	nPODMA 4S WH	4 PRESET SCENE SELECTOR
1	nPODMA 2P DX WH	2 CHANNEL ON/OFF TOGGLE WITH DIMMING
1	nPODMA DX WH	SINGLE CHANNEL ON/OFF TOGGLE WITH DIMMING

SEE FLOORPLANS FOR QUANTITY OF FIXTURES AND nLIGHT COMPONENTS REQUIRED.

FOR nLIGHT DESIGN ASSISTANCE OR A COMPLETE BOM ON PROJECT - CONTACT SDLA @ CONTROLS@SDLTG.COM OR (858)505-1055

